


CASTLE ROW


10

24

SITE PLAN 1:200 @ A3

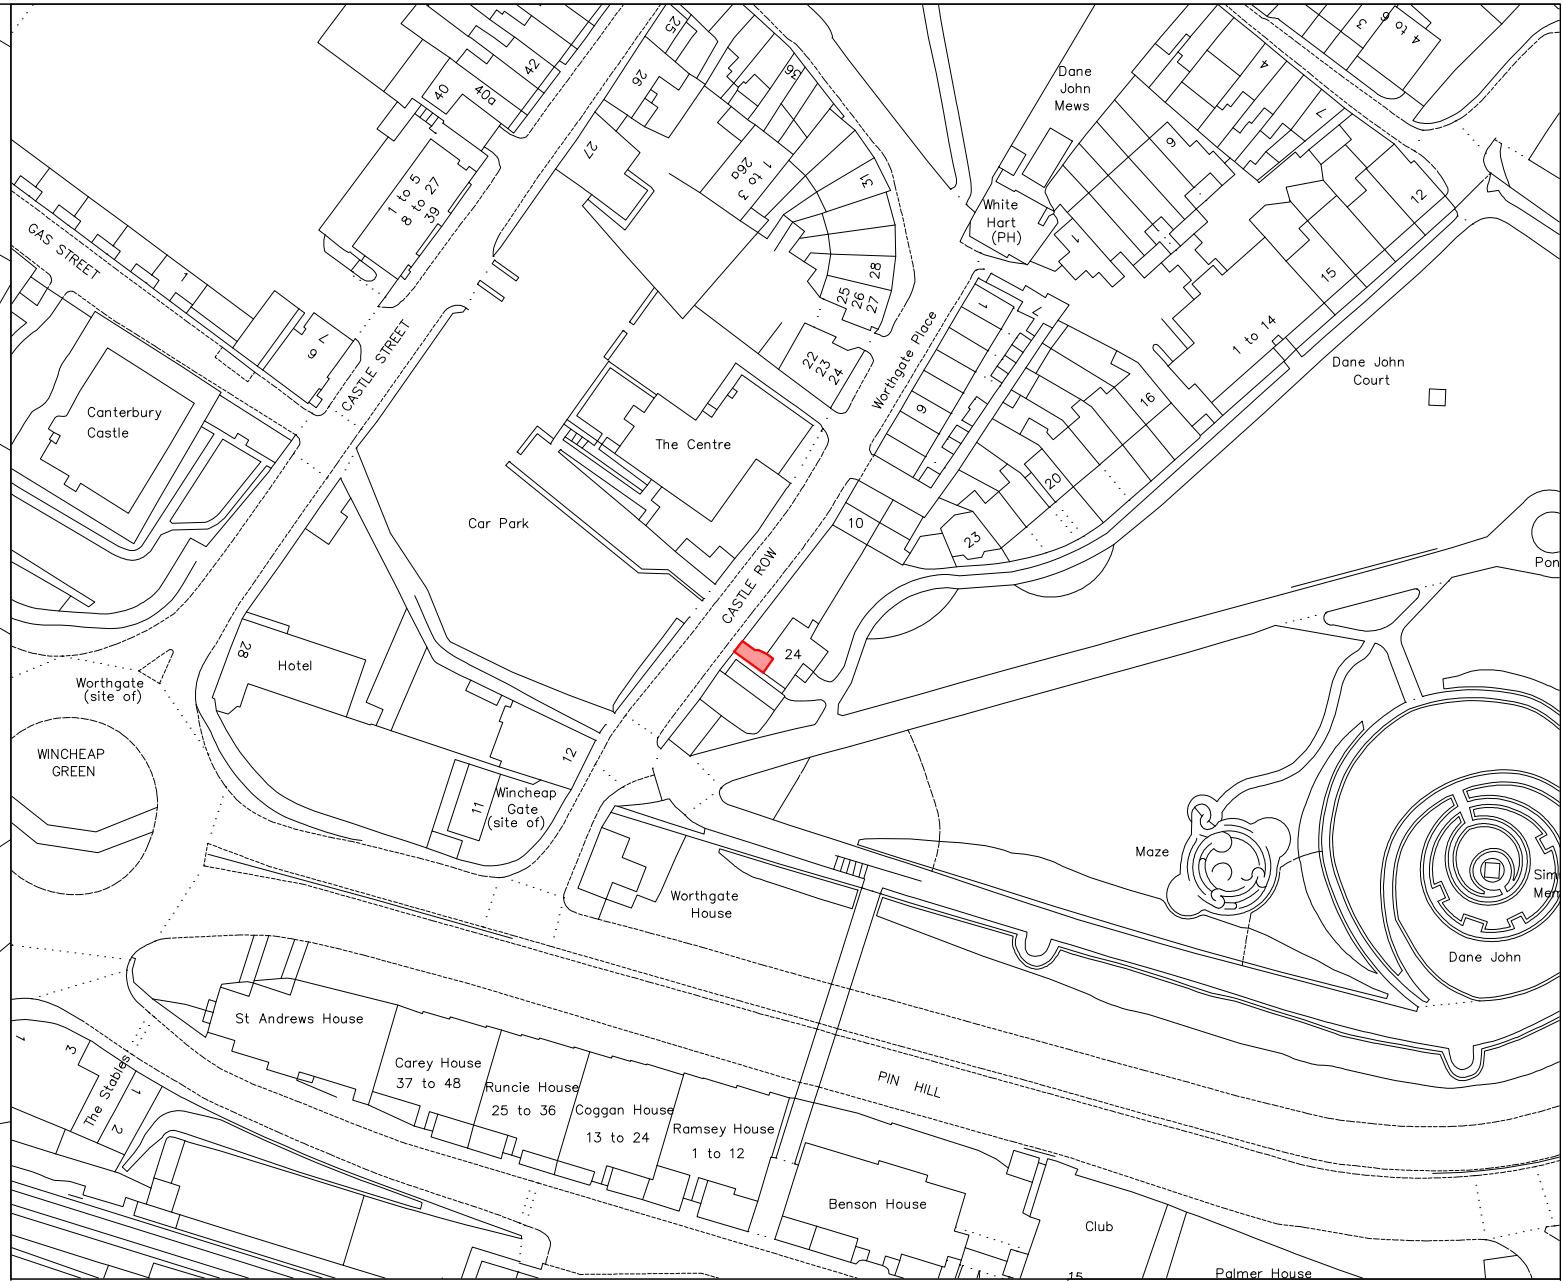

LOCATION PLAN 1:1250 @ A3

 

 AREA TO BE TRANSFERRED

Project
LAND REGISTRY
COMPLIANT PLAN

Location
24 DANE JOHN,
CANTERBURY, CT1 2QU

Drawing title
TRANSFER PLAN

Drawn BL Date APRIL 24 Scale 1:200@A3

Drawing number 01 Reference

CCC ENGINEERS FOR
Property and Regen
Canterbury City
Council
Military Road
Canterbury
CT1 1YW
www.canterbury.gov.uk
01227 862000

This map is based upon Ordnance Survey material with the permission of Ordnance Survey on behalf of the Controller of Her Majesty's Stationery Office © Crown copyright. Unauthorised reproduction infringes Crown copyright and may lead to prosecution or civil proceedings. (Canterbury City Council) (100019614) (2024).